


# Herbert and Ann Creef House

301 Budleigh Street  
Manteo, Dare County, North Carolina

## Location Map

Latitude: 35.909419 Longitude: -75.672022  
Map prepared by J. Daniel Pezzoni, Landmark Preservation Associates.  
Map source: USGS Manteo Quadrangle 7.5-minute series, 2022.

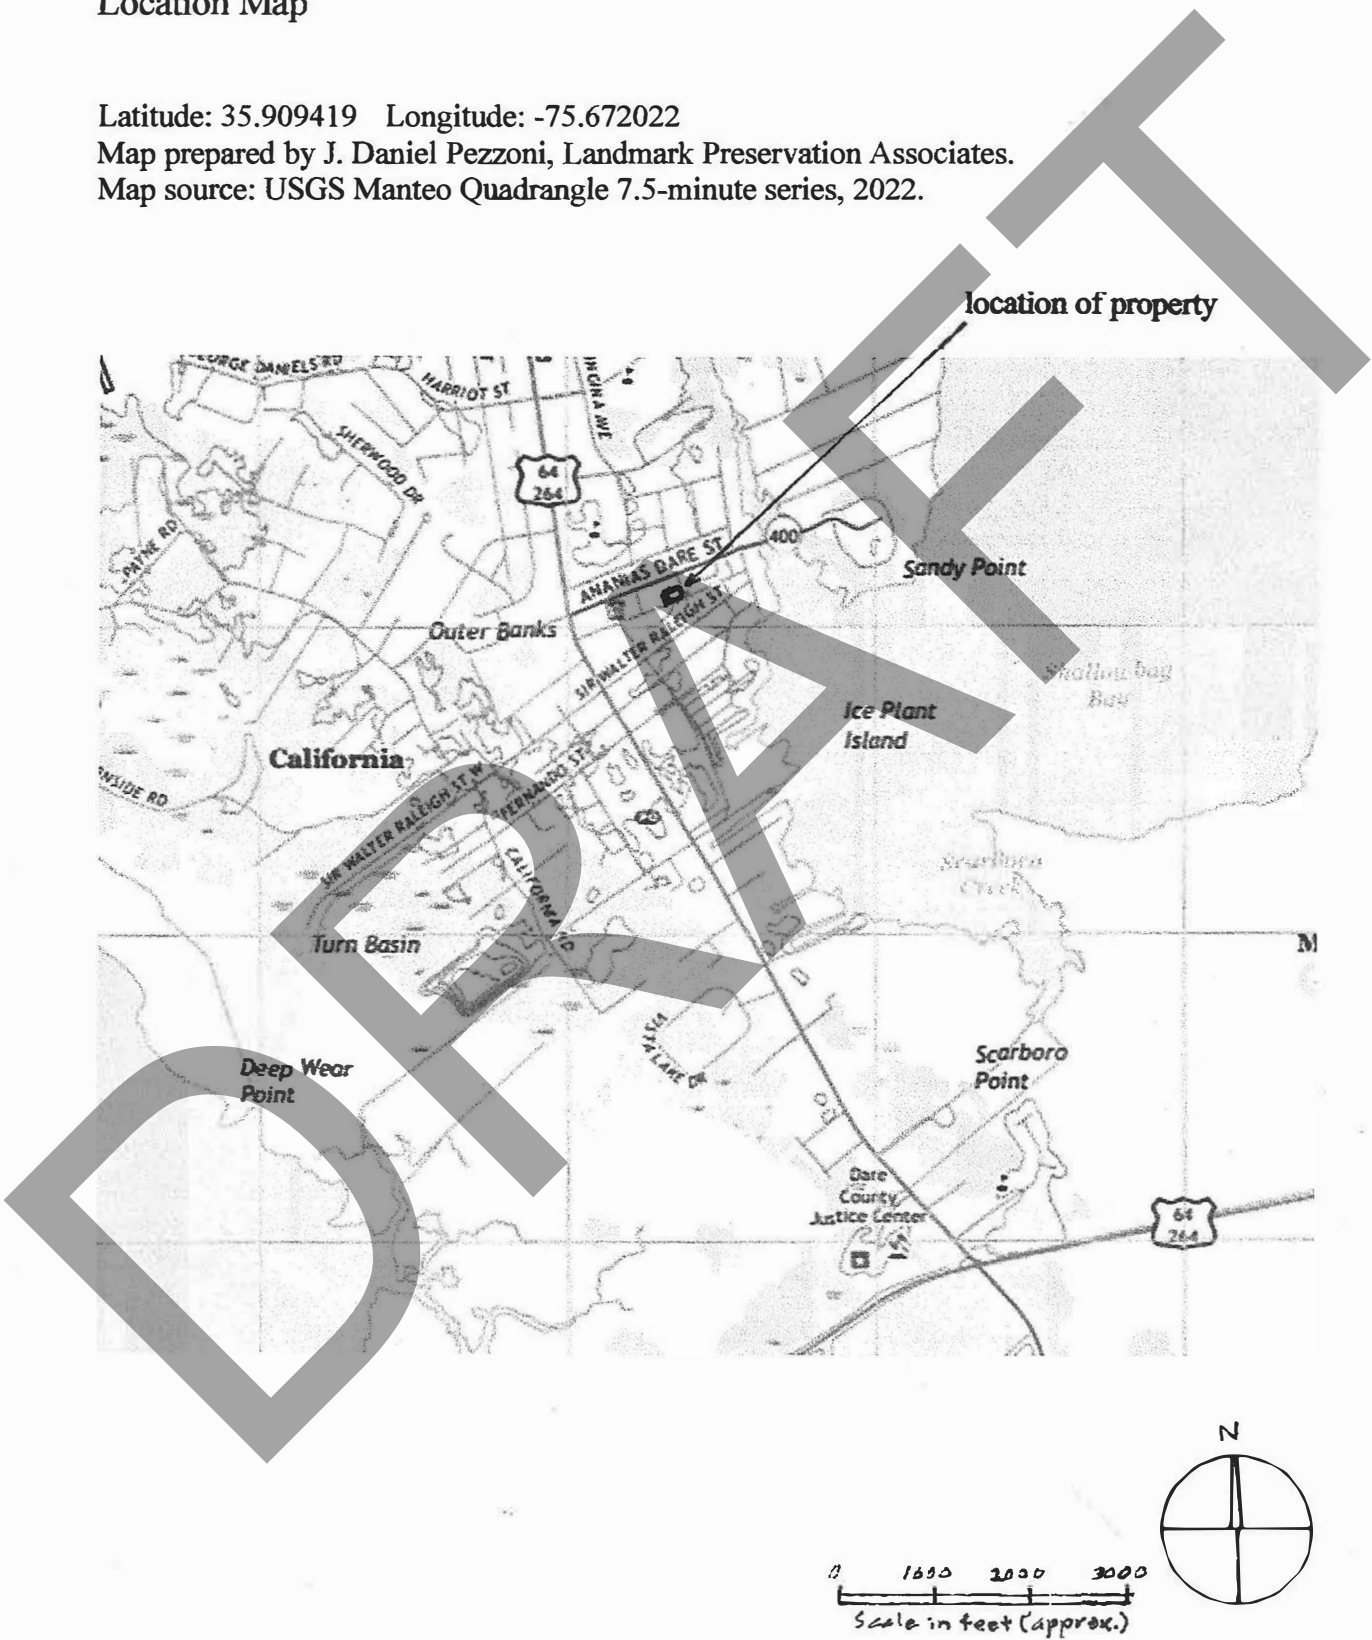


# Herbert and Ann Creef House

301 Budleigh Street  
Manteo, Dare County, North Carolina

## Boundary Map

Triangular markers indicate the number and direction of view of nomination photos. Map prepared by J. Daniel Pezzoni, Landmark Preservation Associates.

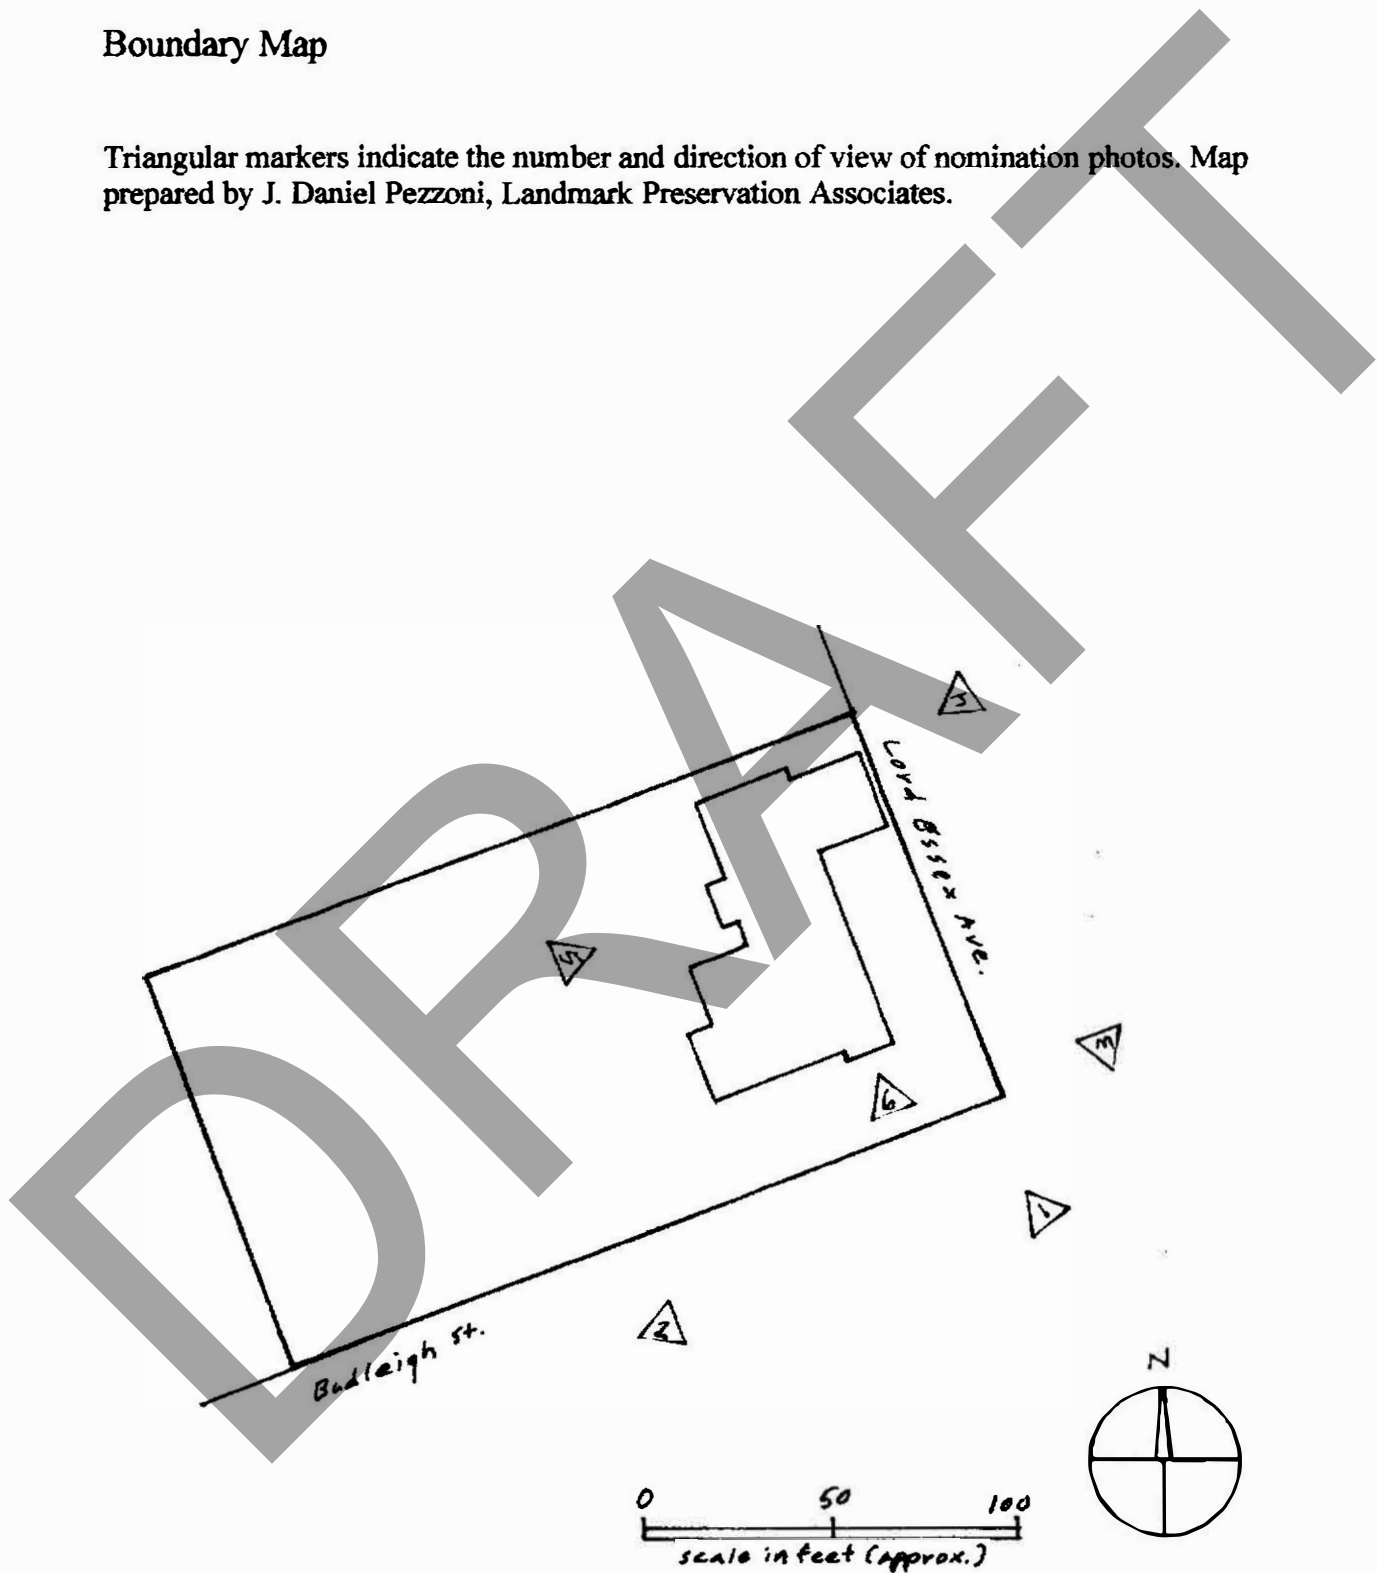


# Herbert and Ann Creef House

301 Budleigh Street, Manteo, Dare County, North Carolina

## First-floor Plan and Photo Key

Triangular markers indicate the number and direction of view of nomination photos. Plan drawn by Allison Martin, 2024.

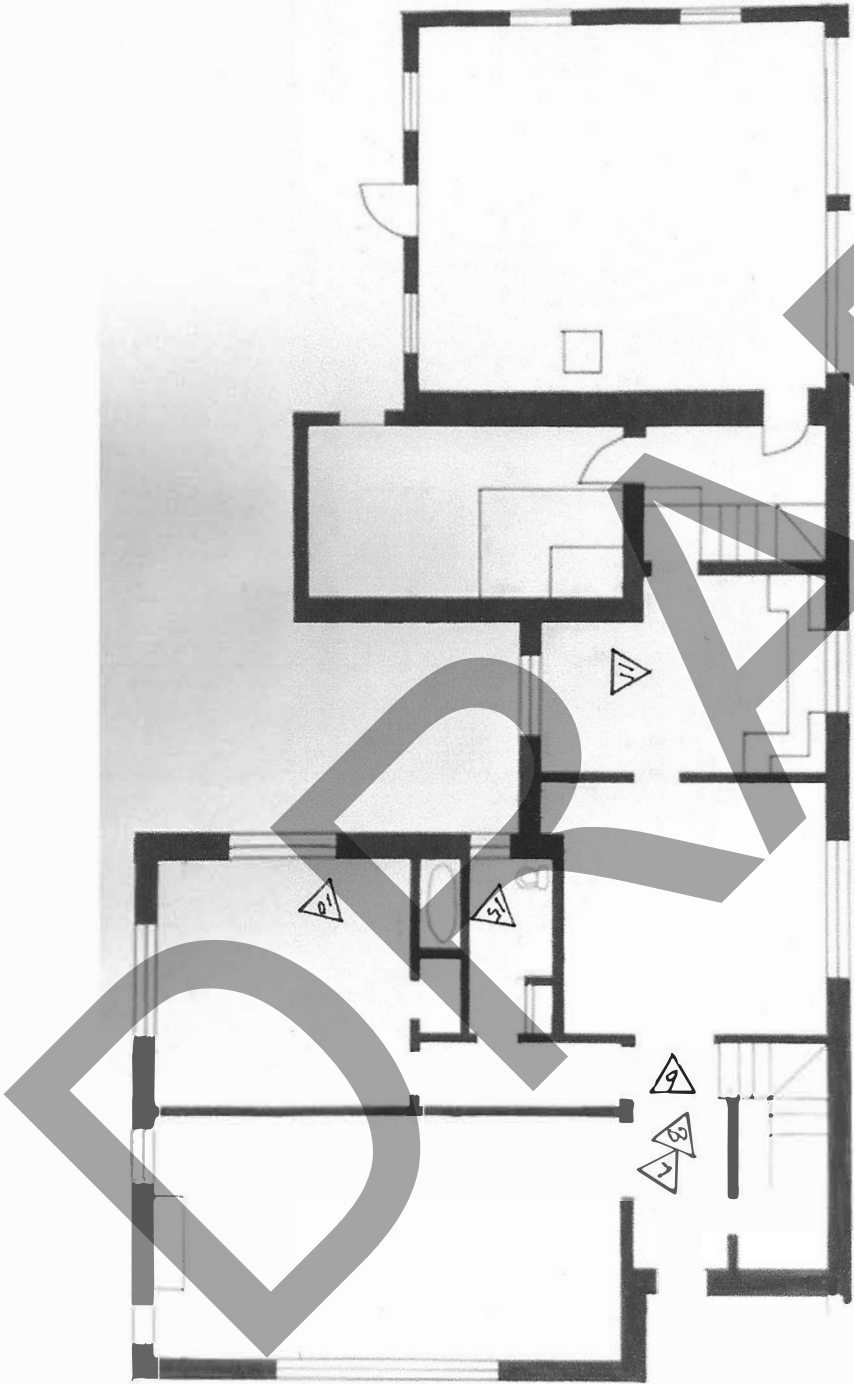

# Herbert and Ann Creef House

301 Budleigh Street, Manteo, Dare County, North Carolina

## Second-floor Plan and Photo Key

Triangular markers indicate the number and direction of view of nomination photos. Plan drawn by Allison Martin, 2024.

