



Harriet Tubman YWCA
312 East Umstead Street, Durham,
Durham County, North Carolina
Location Map

Southwest Durham Quadrangle, 2022

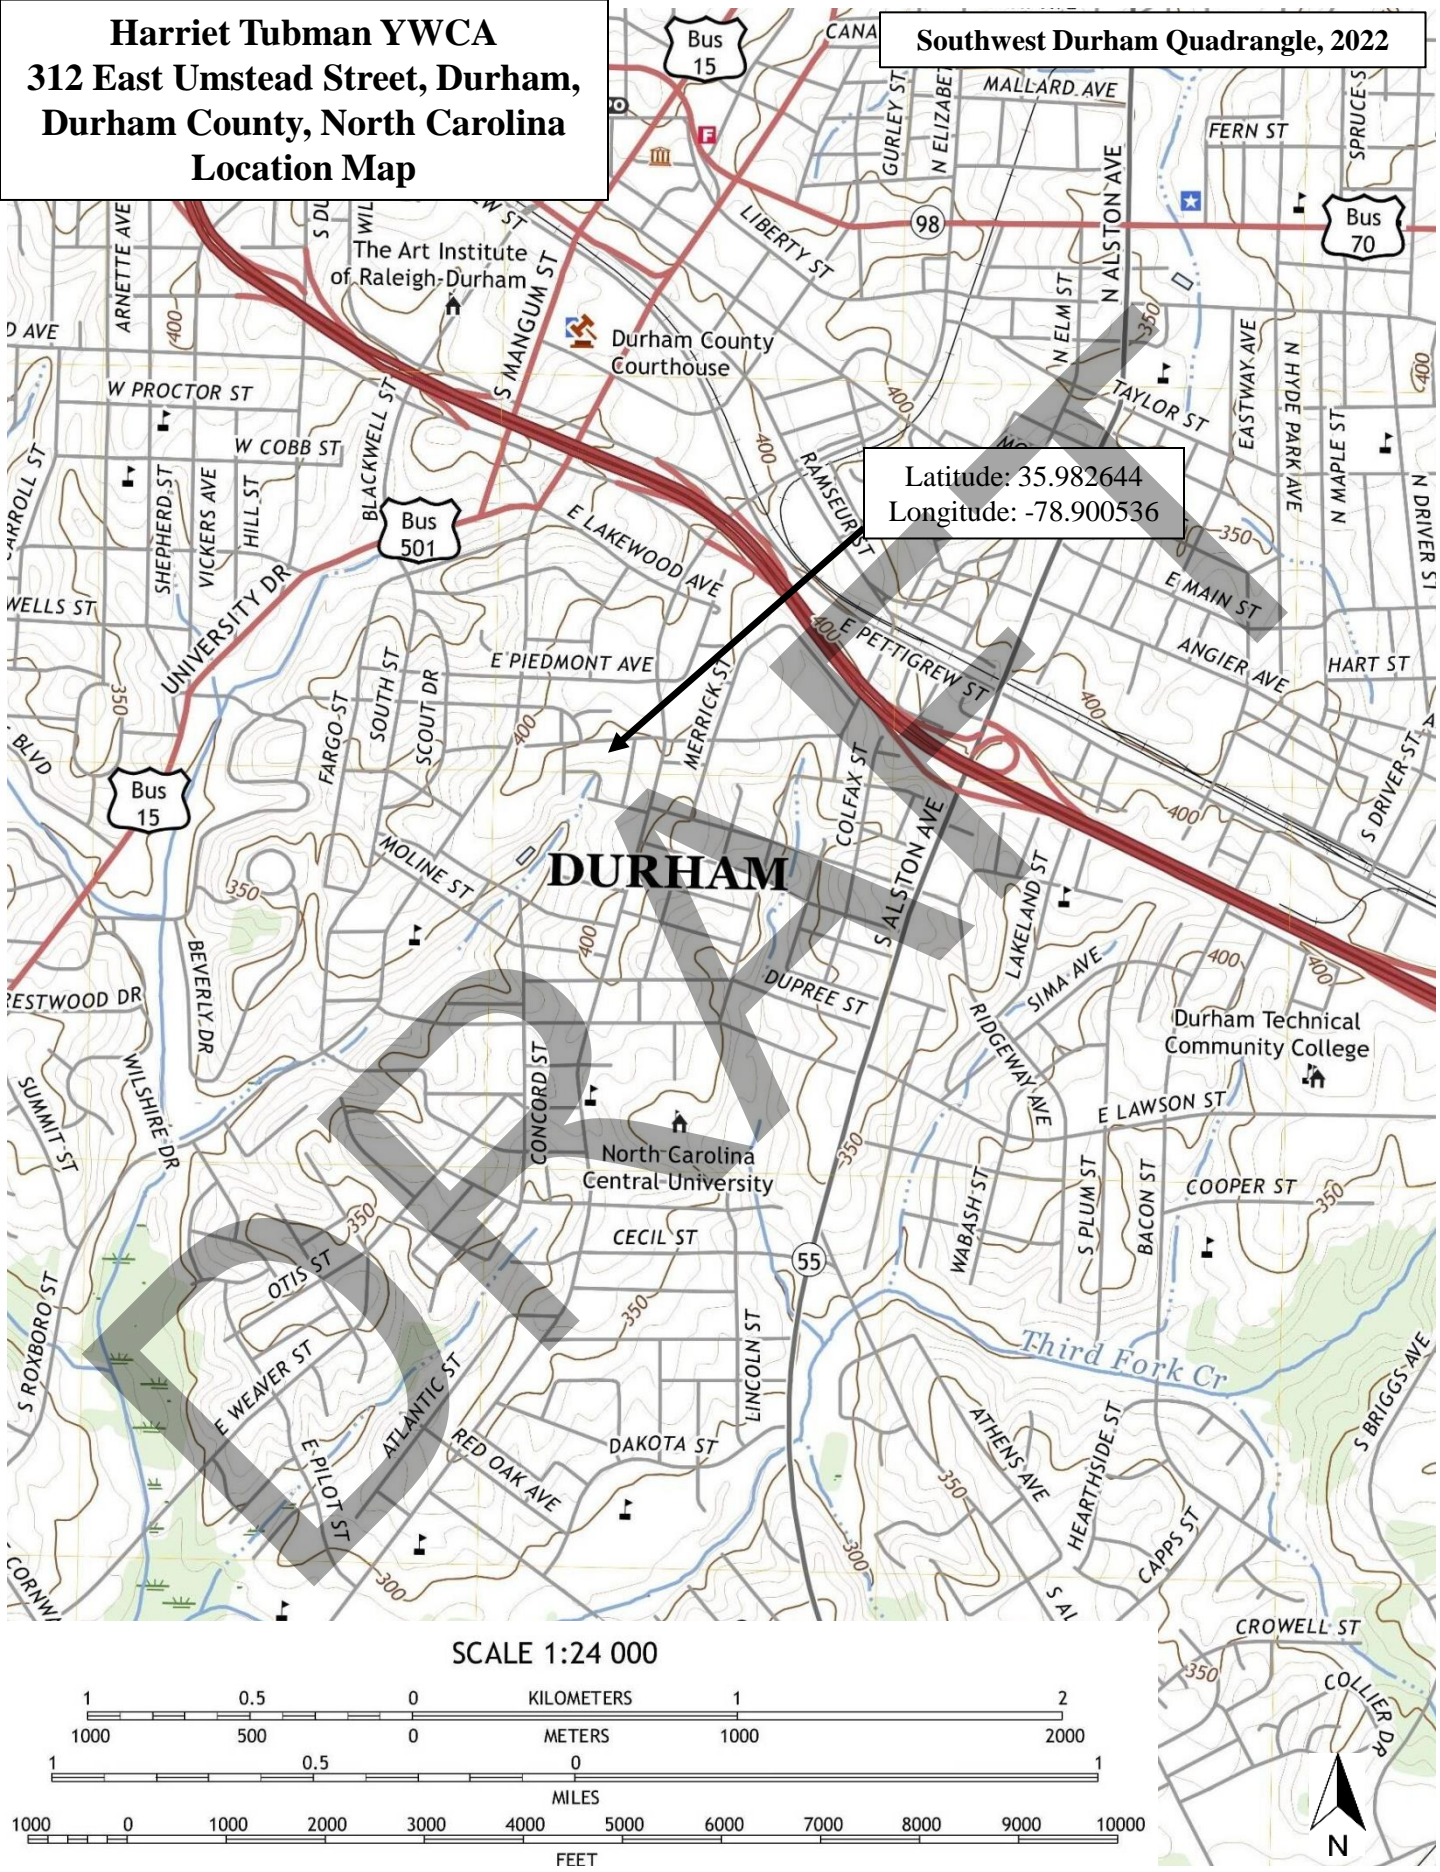

SCALE 1:24 000

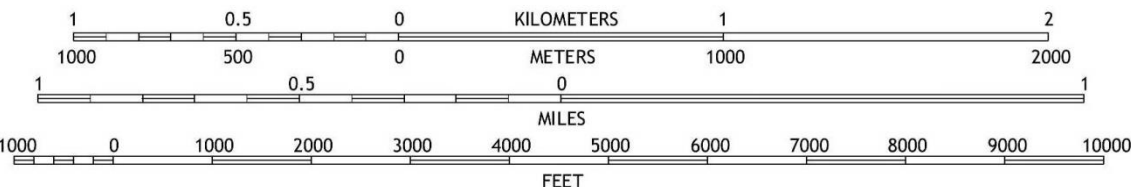

Harriet Tubman YWCA
312 East Umstead Street, Durham
Durham County, North Carolina
National Register Boundary Map




East Umstead Street


Latitude: 35.982644
Longitude: -78.900536

National Register Boundary
Durham County tax parcel
0821-92-4522
0.54 acres

Dawkins Street

Avery Street

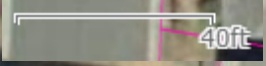

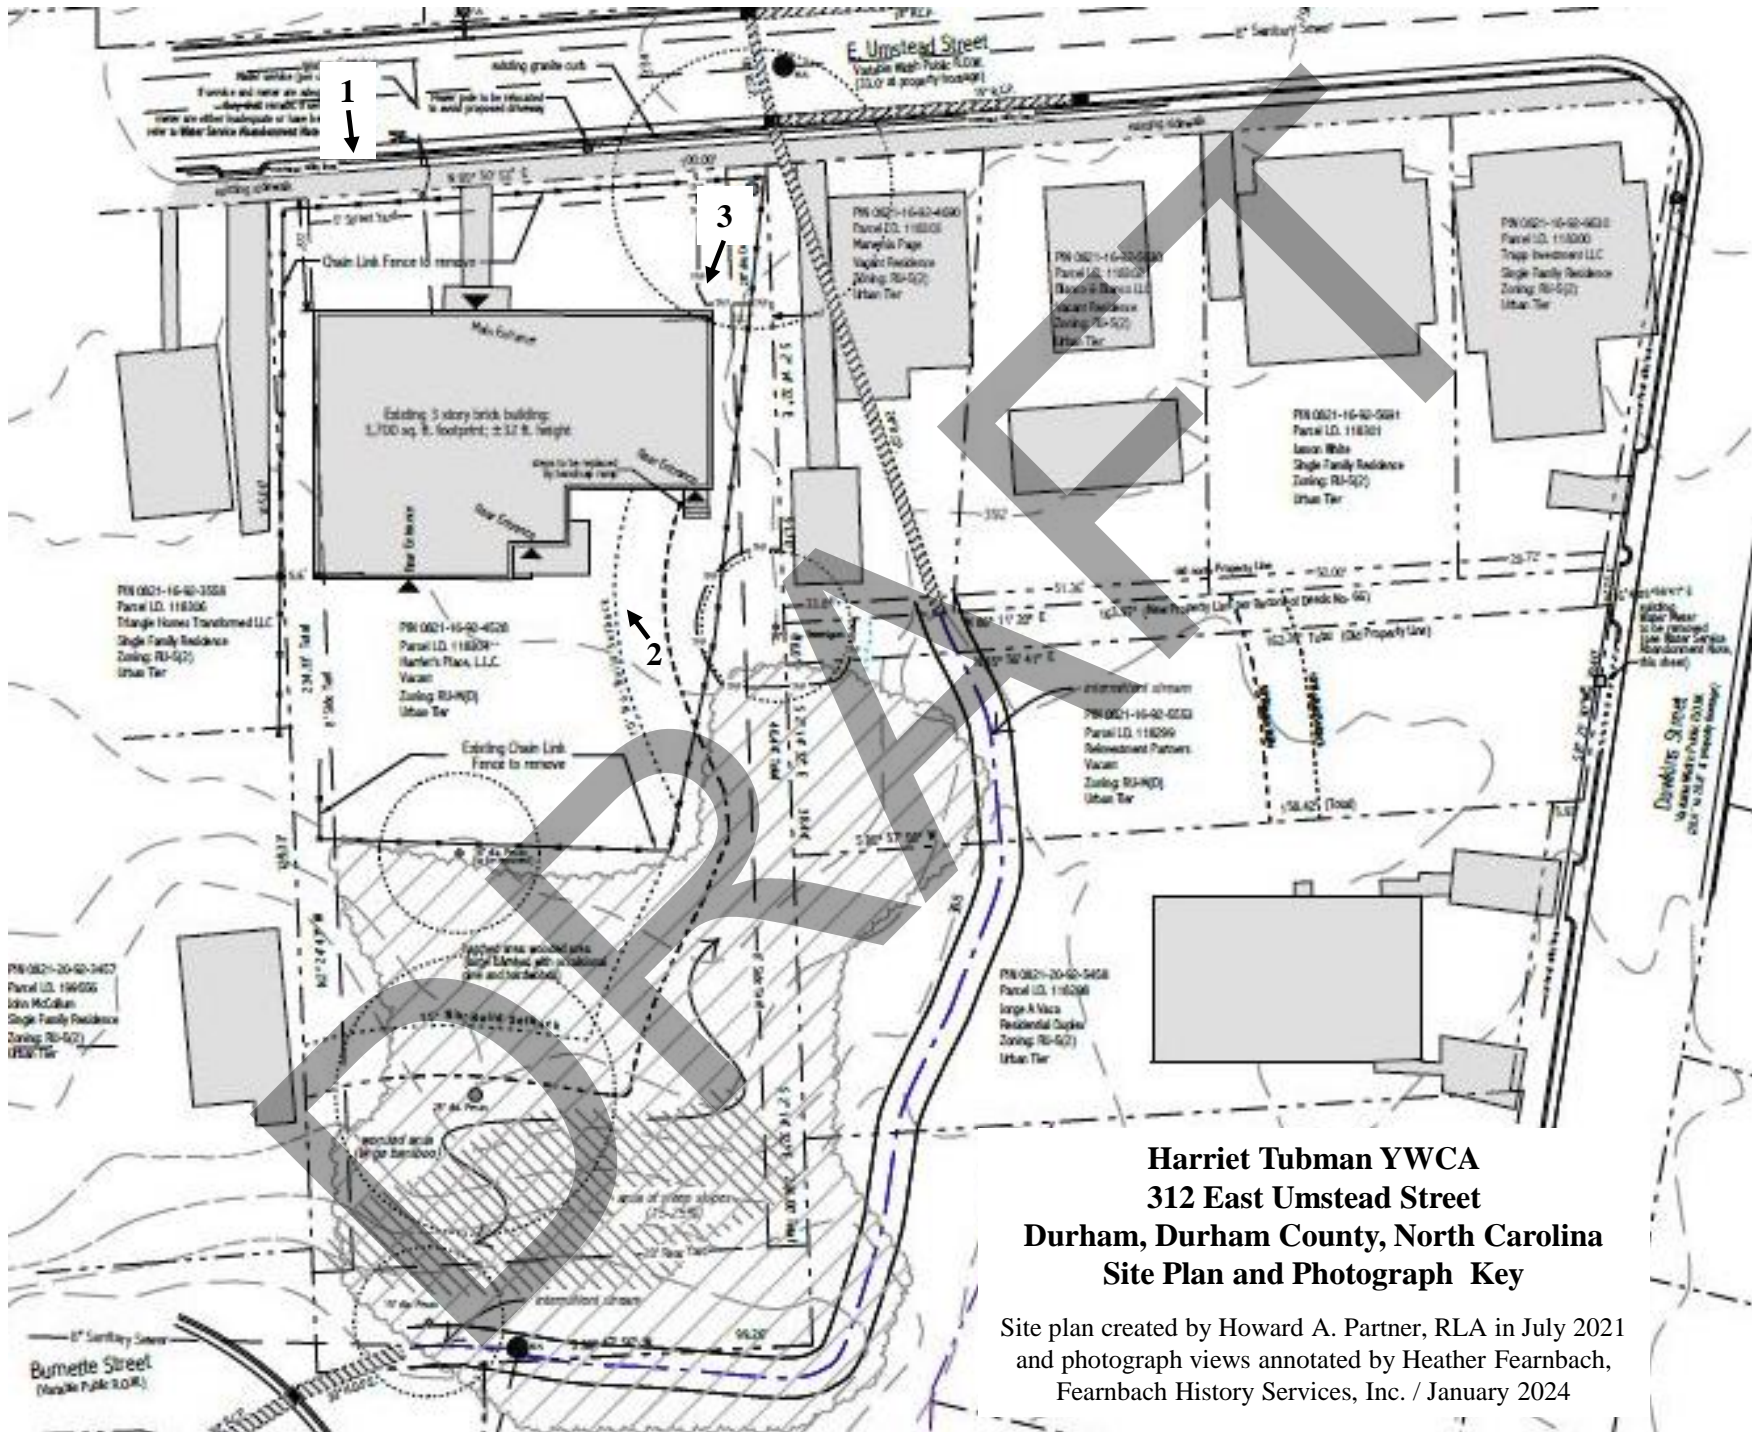


**Harriet Tubman YWCA
312 East Umstead Street
Durham, Durham County, North Carolina
Site Plan and Photograph Key**


Site plan created by Howard A. Partner, RLA in July 2021
and photograph views annotated by Heather Fearnbach,
Fearnbach History Services, Inc. / January 2024




Harriet Tubman YWCA
312 East Umstead Street, Durham, Durham County, North Carolina
Basement Floor Plan and Photograph Key

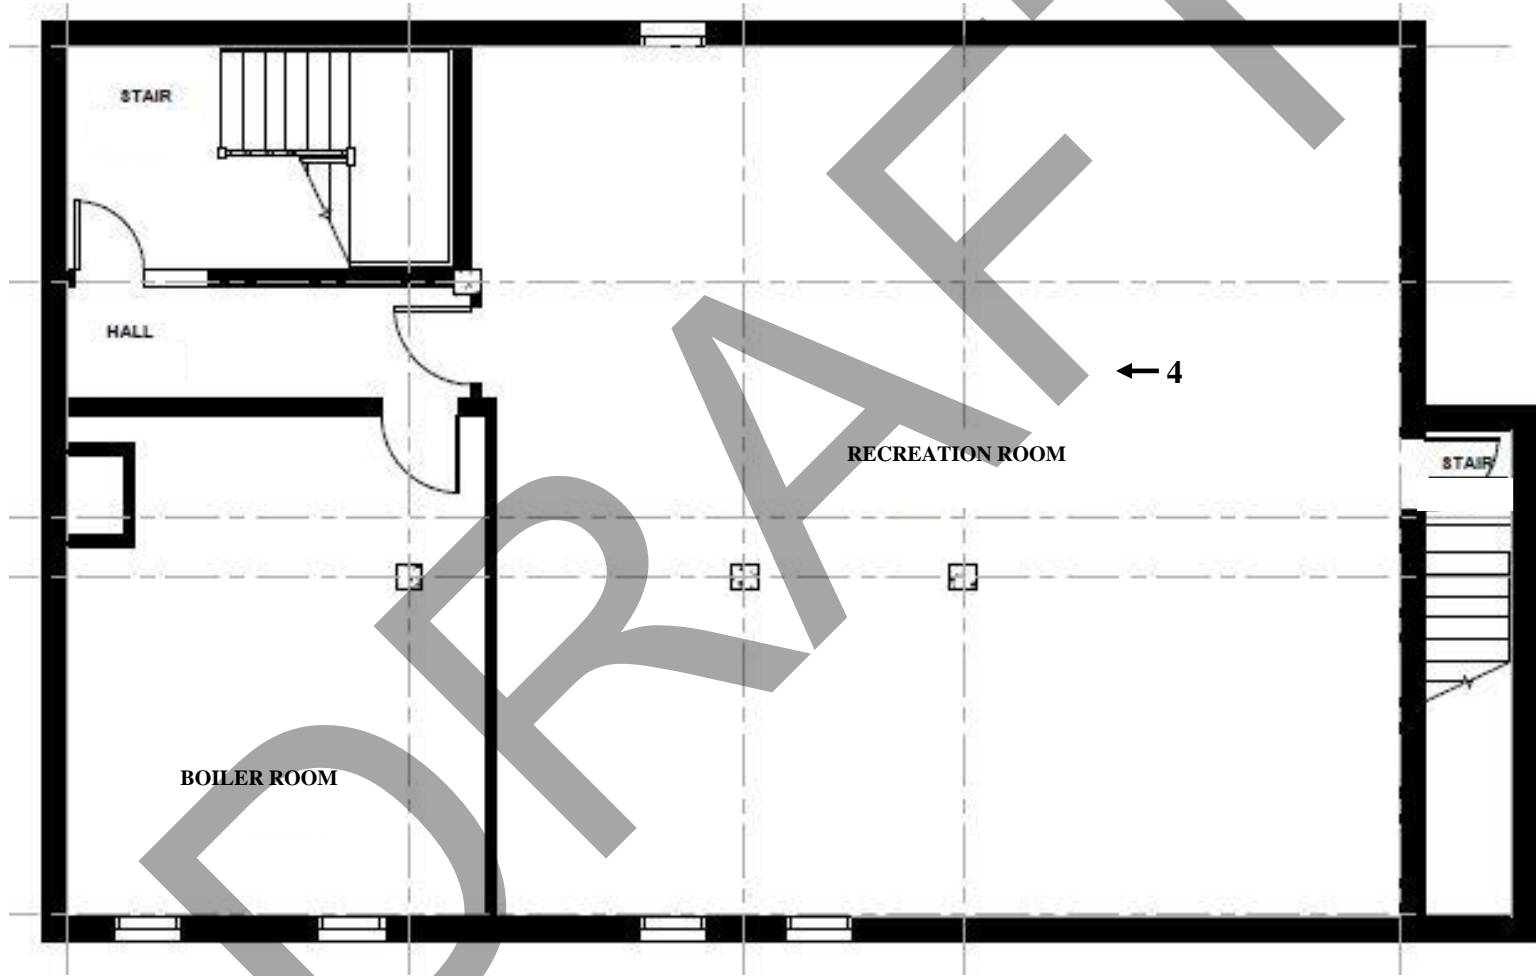

**Harriet Tubman YWCA
312 East Umstead Street
Durham, Durham County, North Carolina
First Floor Plan and Photograph Key**

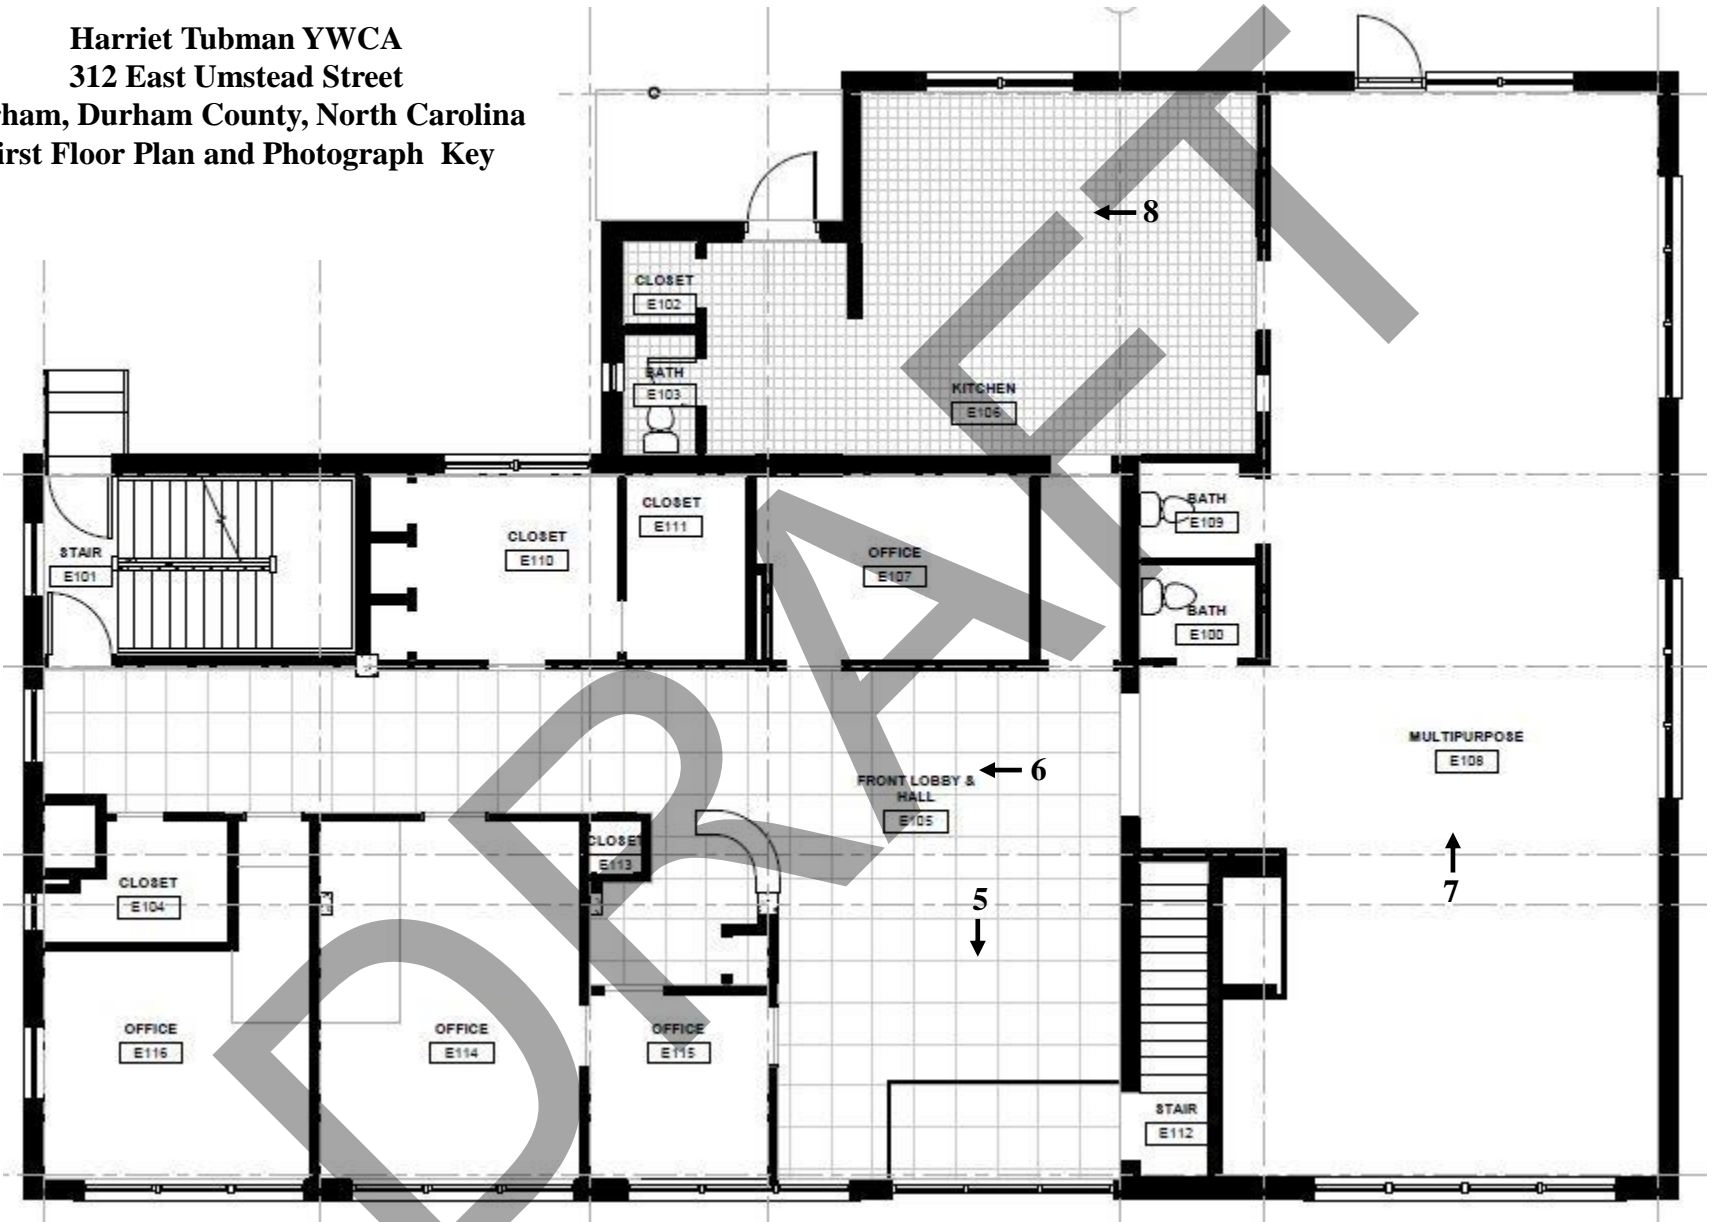

**Harriet Tubman YWCA
312 East Umstead Street
Durham, Durham County, North Carolina
Second Floor Plan and Photograph Key**

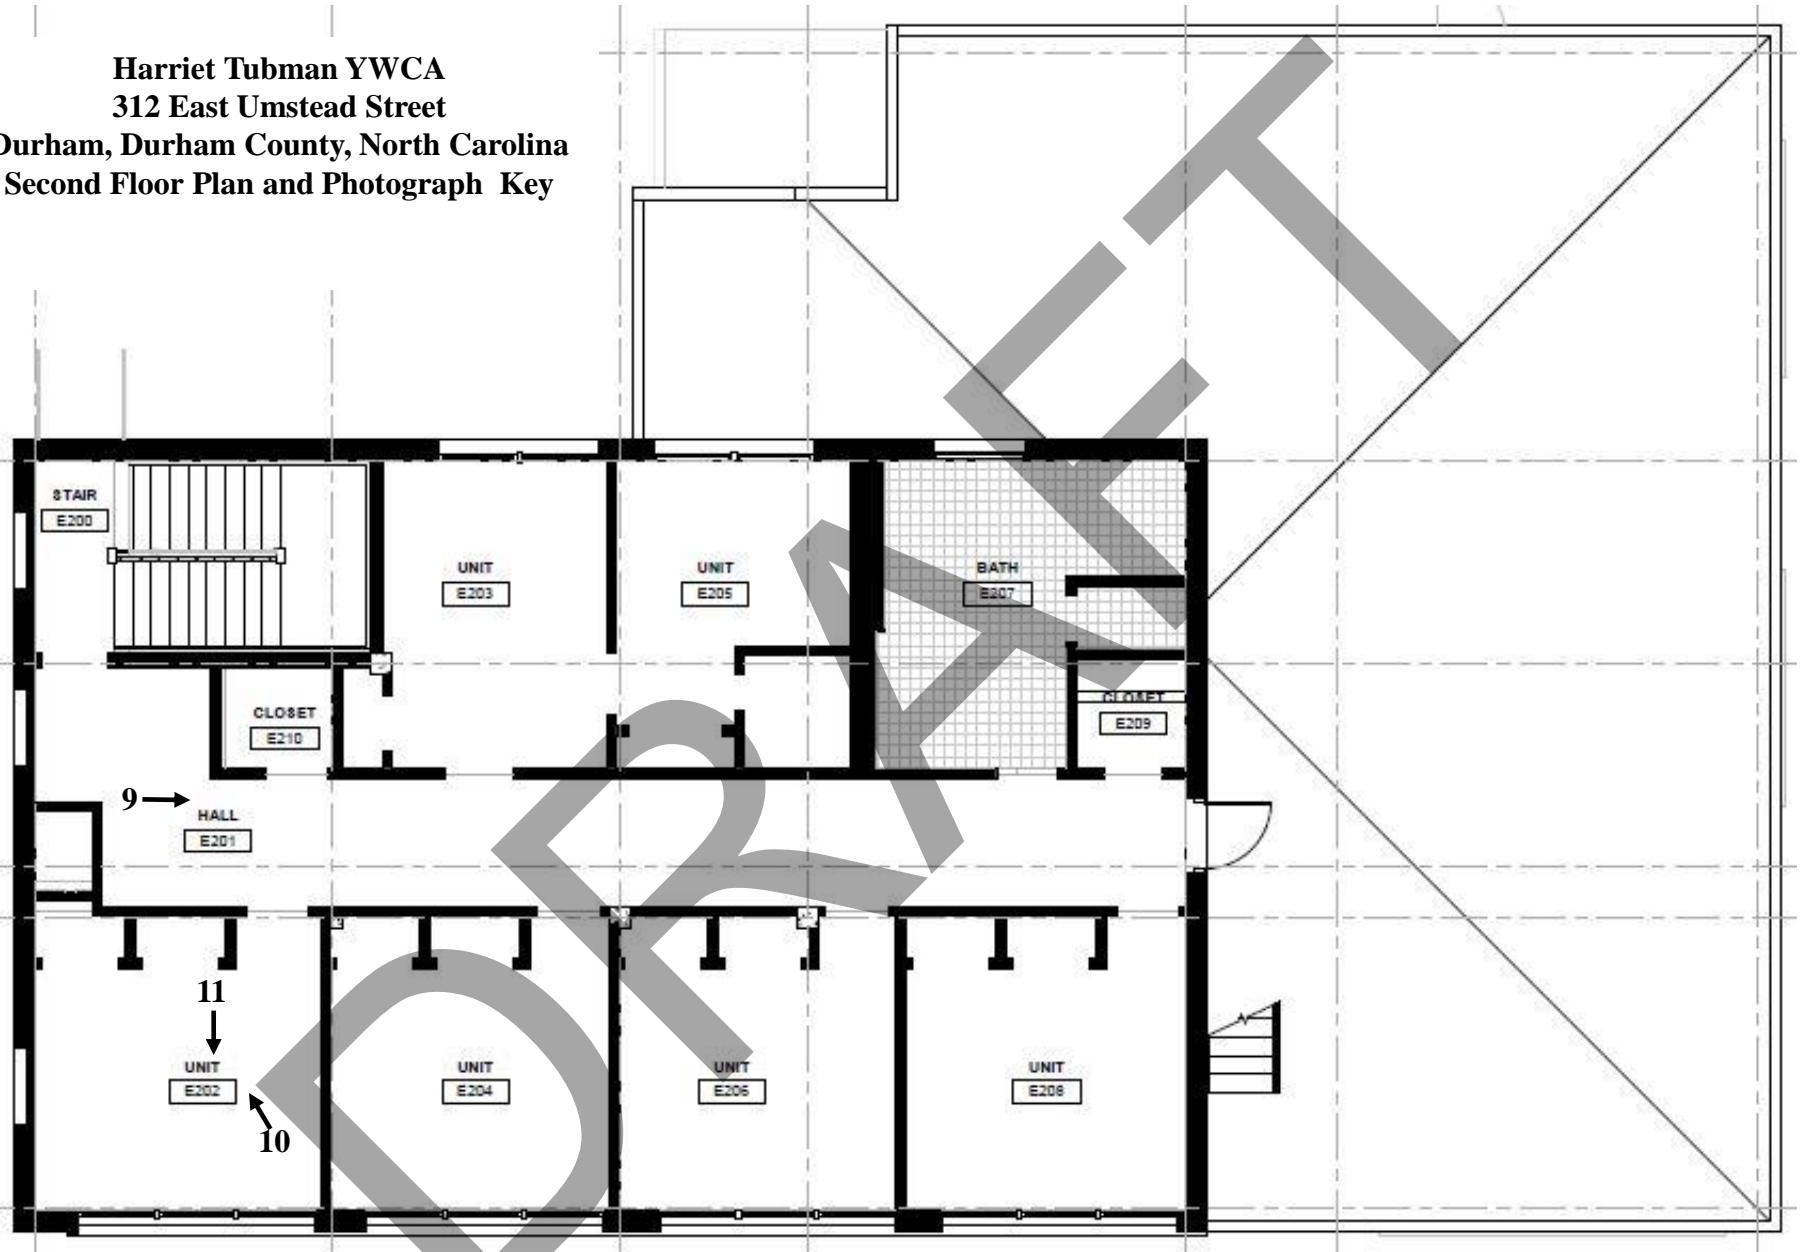

Harriet Tubman YWCA
312 East Umstead Street, Durham, Durham County, North Carolina
Third Floor Plan

