



**Johnson's Drive-In**  
1520 East Eleventh Street, Siler City  
Chatham County, North Carolina  
Location Map


Latitude: 35.733007  
Longitude: -79.441932

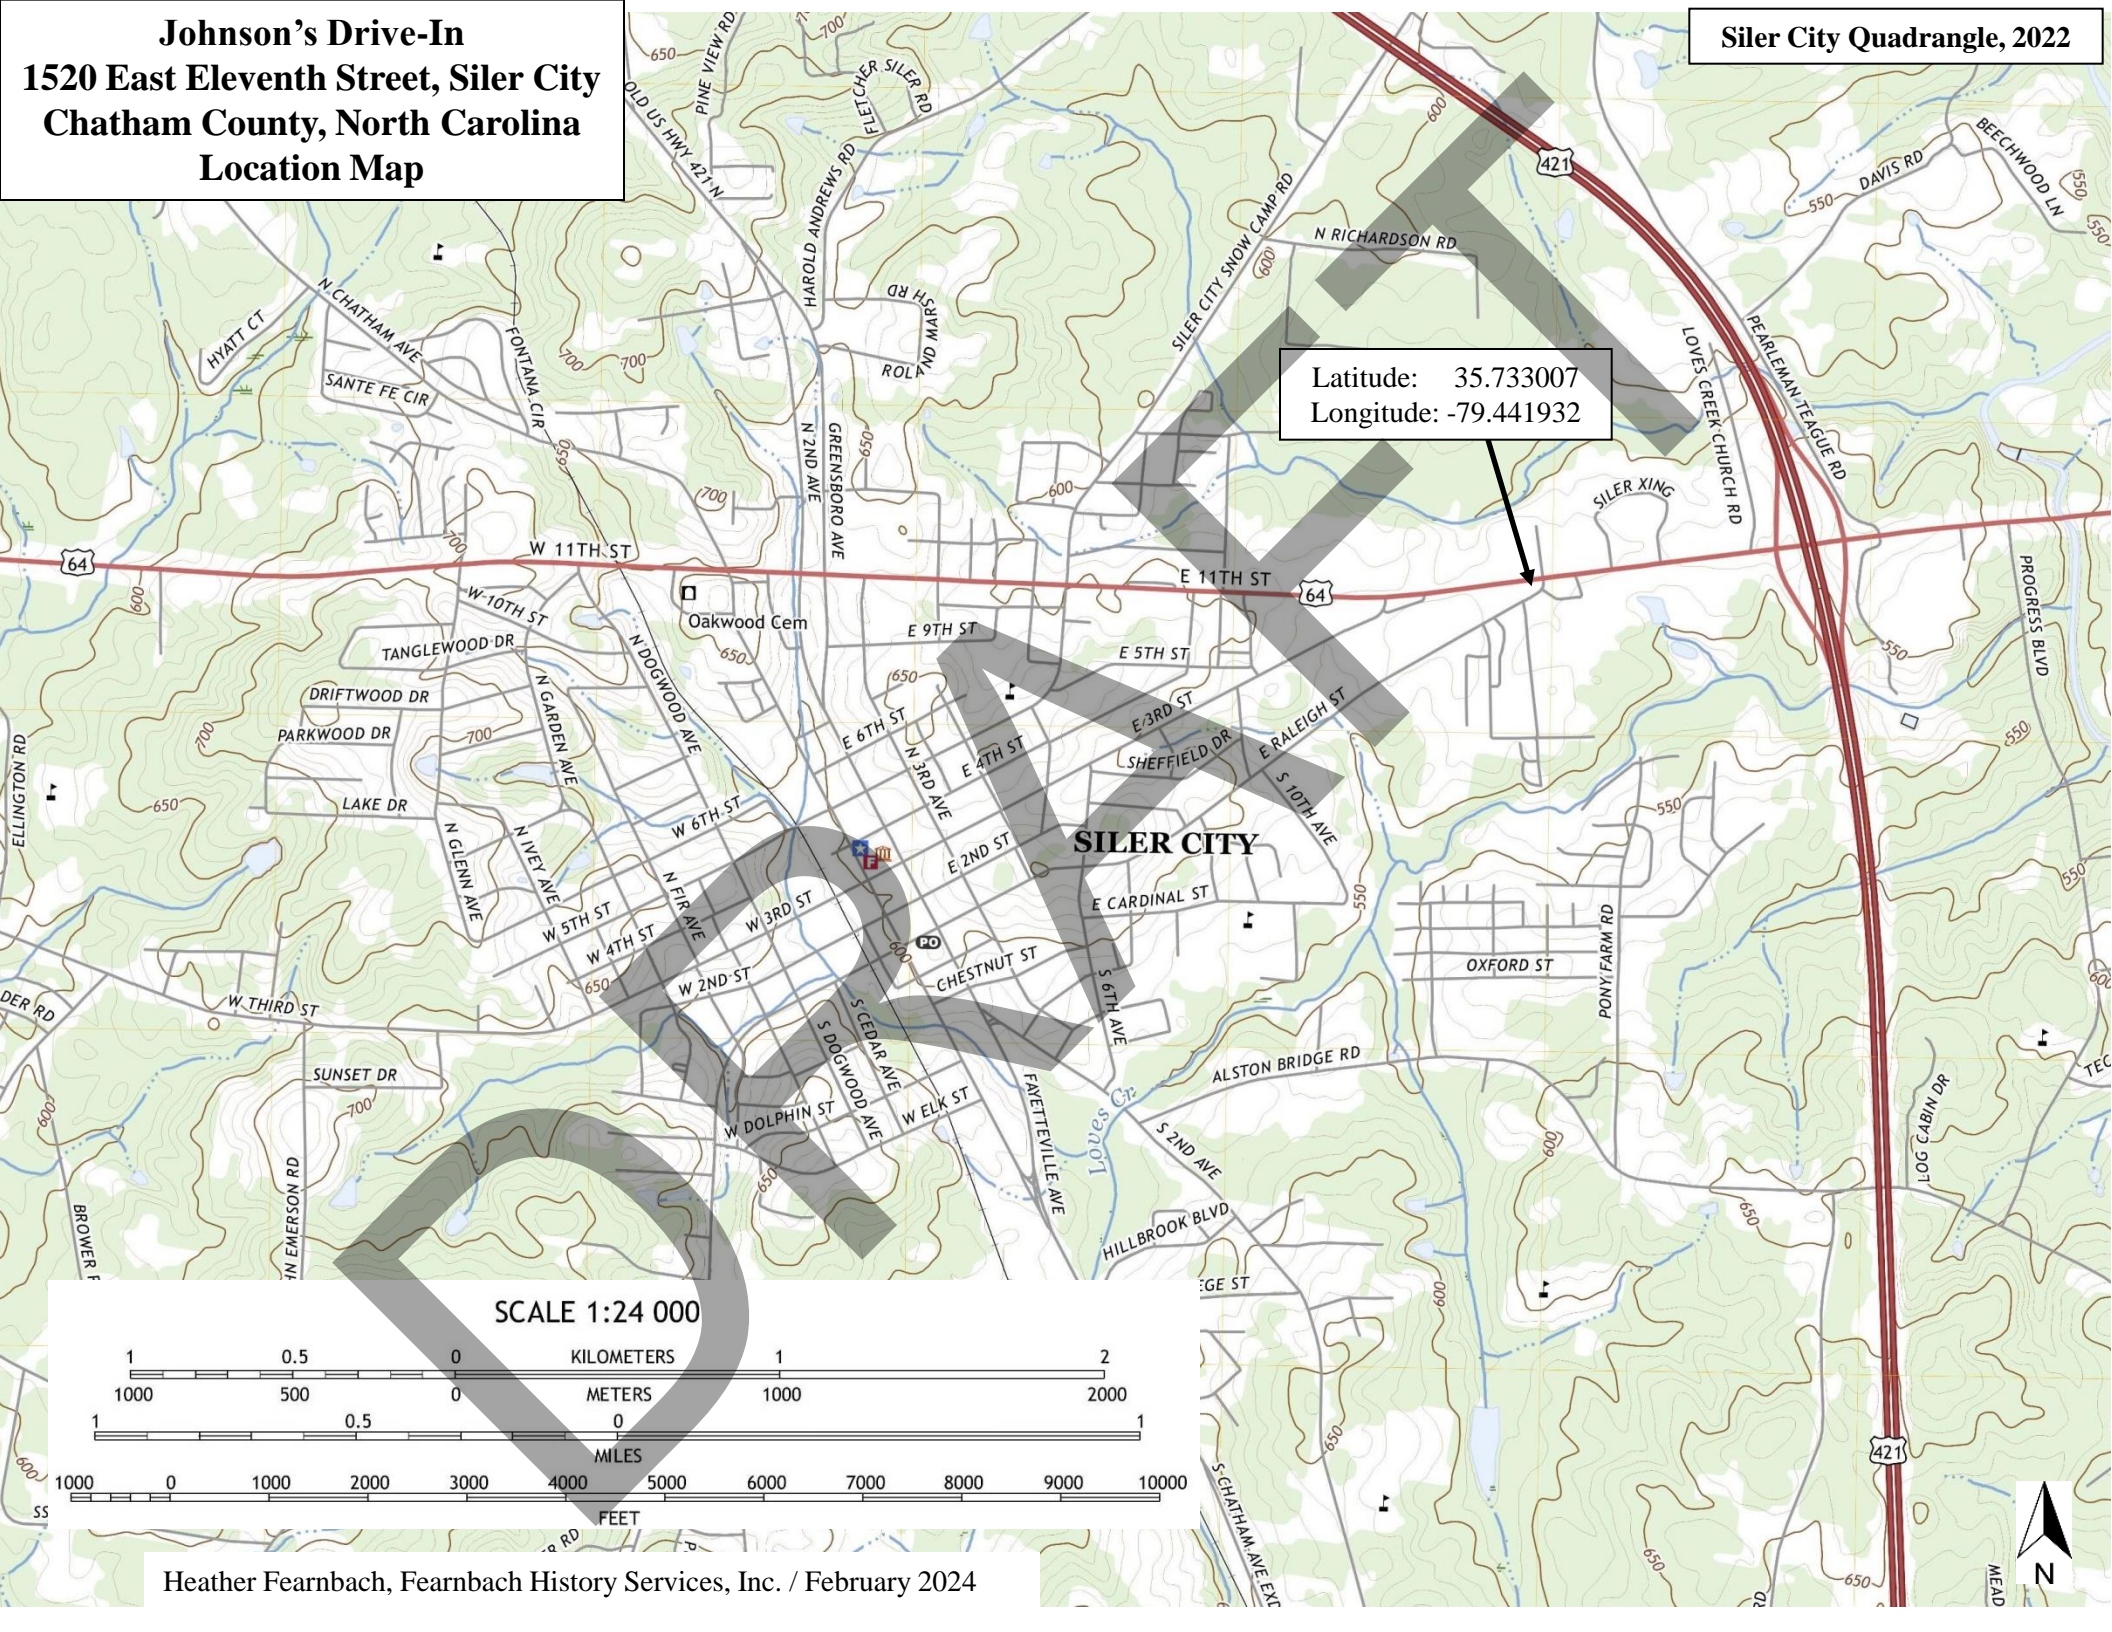

SCALE 1:24 000

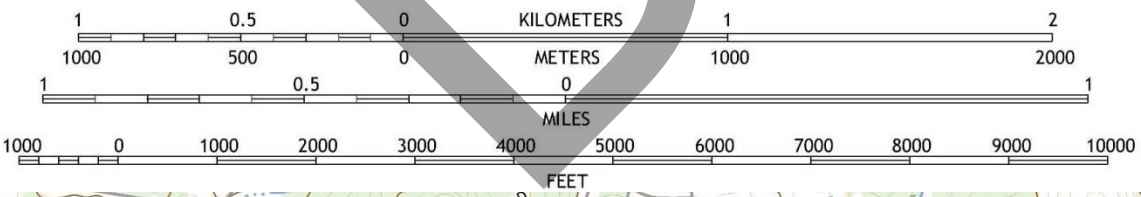

**Johnson's Drive-In**  
1520 East Eleventh Street, Siler City  
Chatham County, North Carolina  
National Register Boundary Map  
and Photograph Key

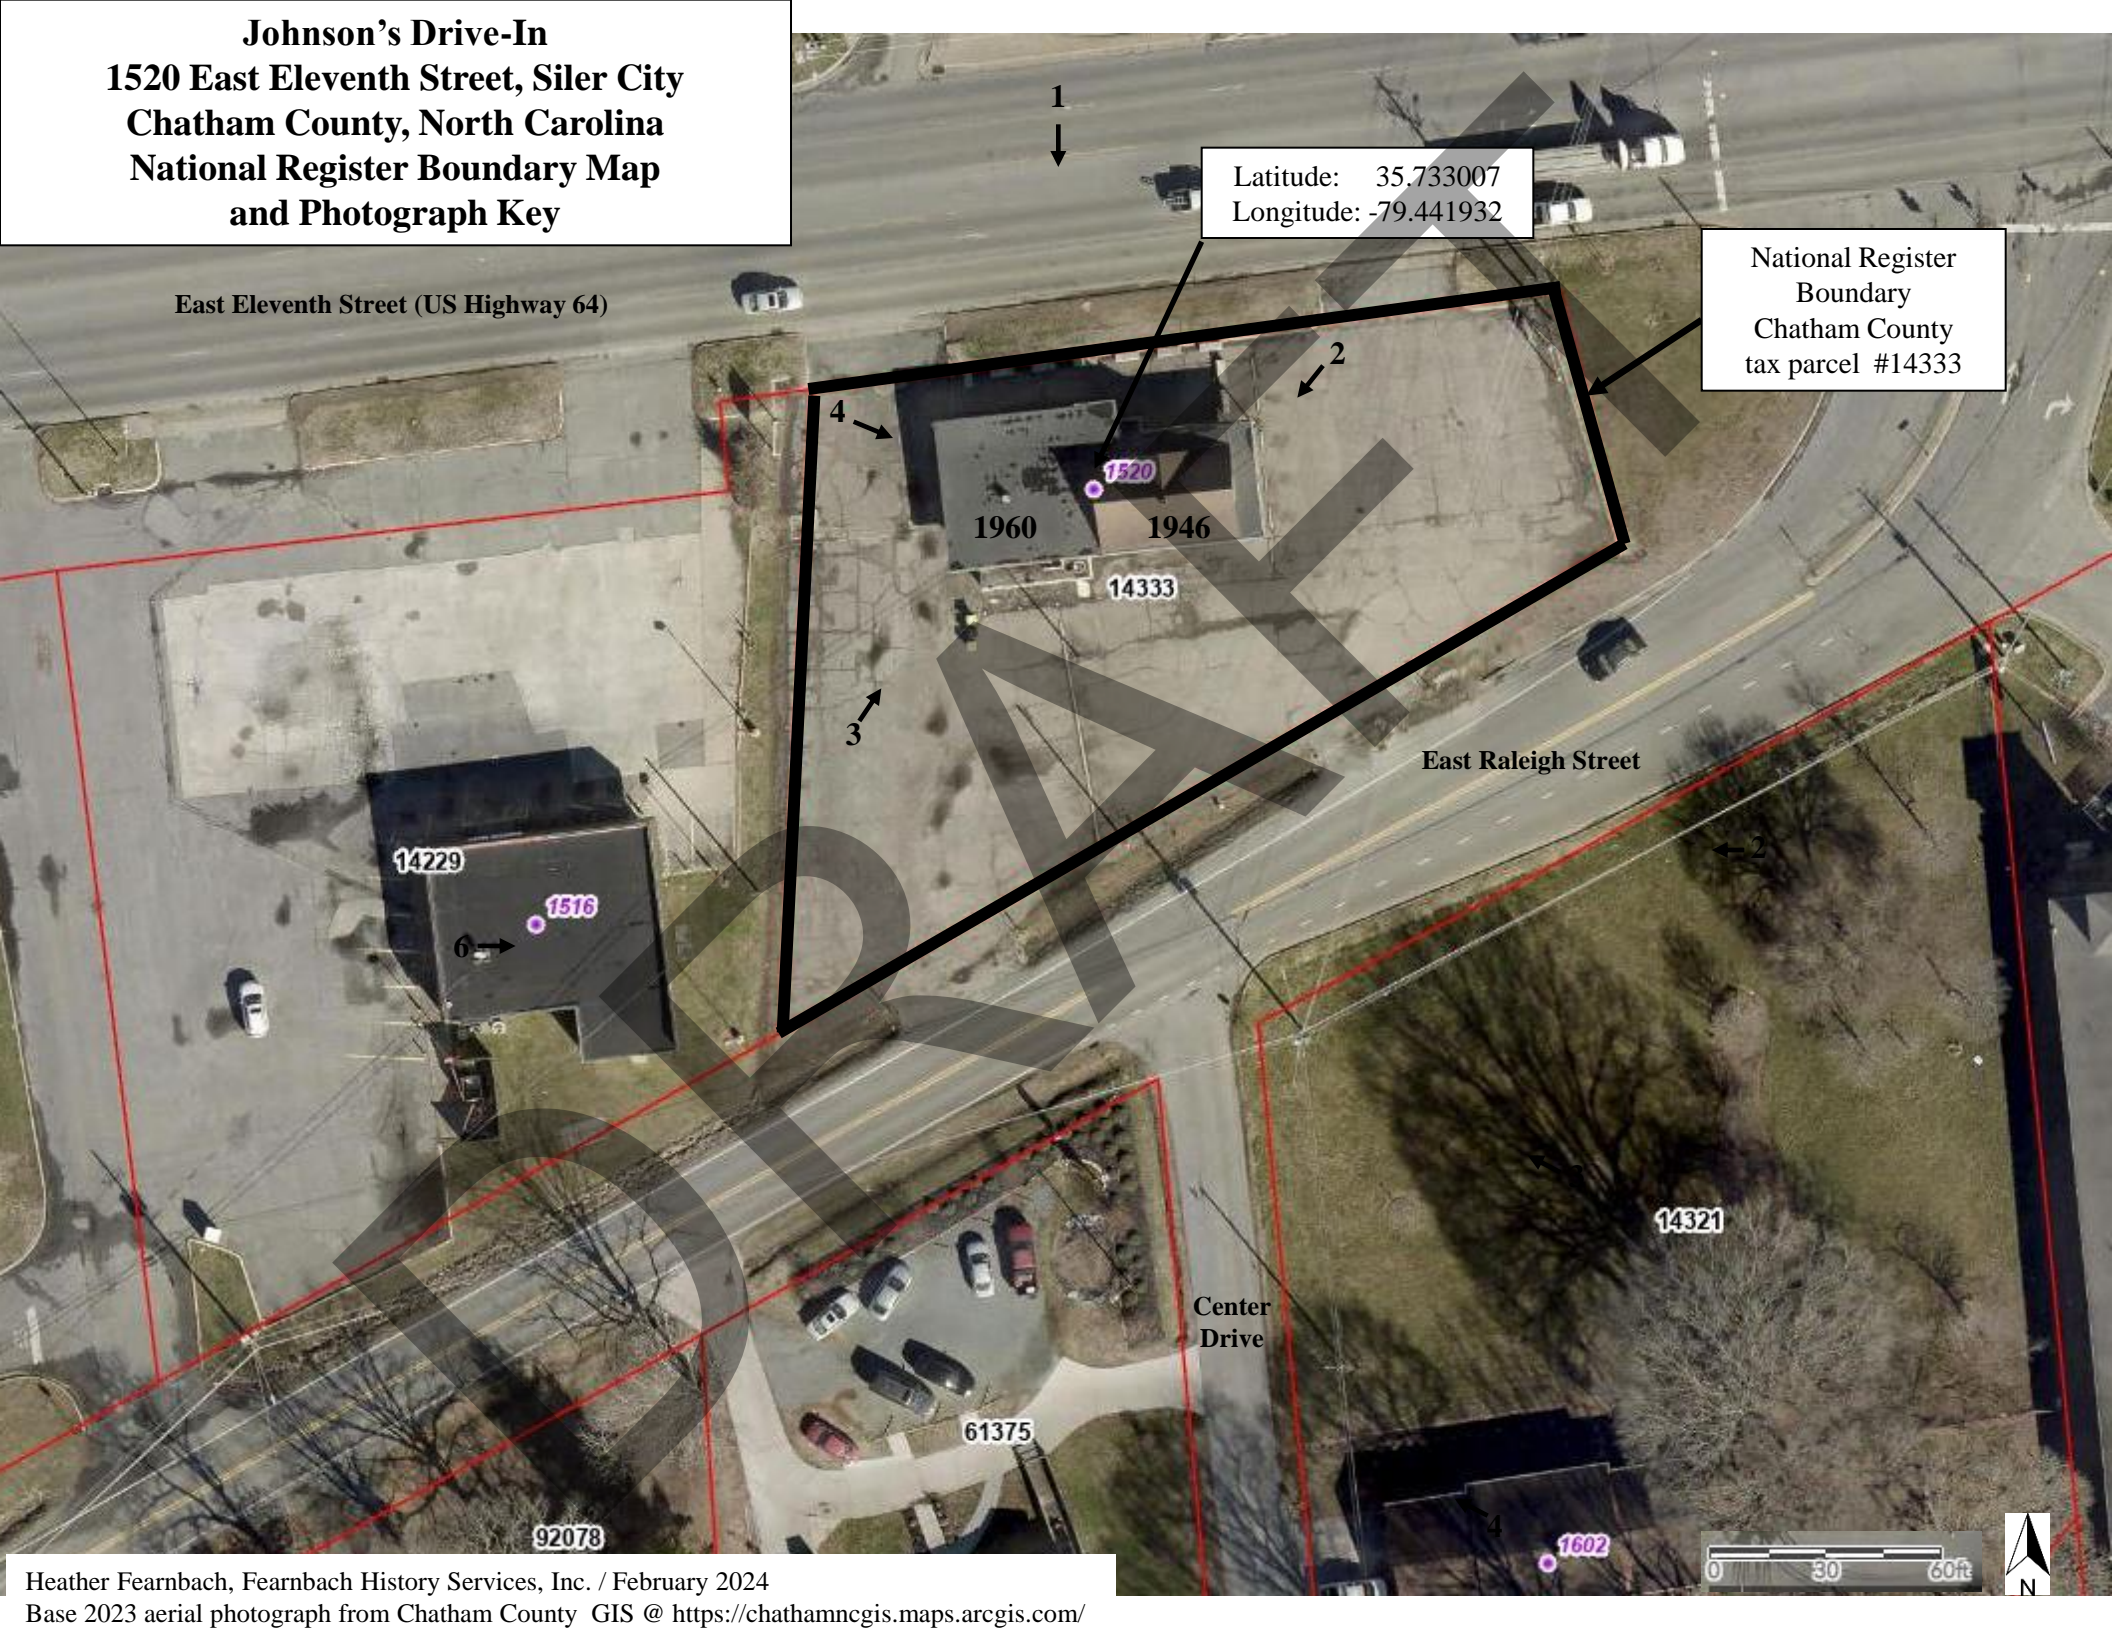


Latitude: 35.733007  
Longitude: -79.441932

National Register  
Boundary  
Chatham County  
tax parcel #14333


East Eleventh Street (US Highway 64)



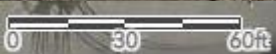

East Raleigh Street

Center  
Drive

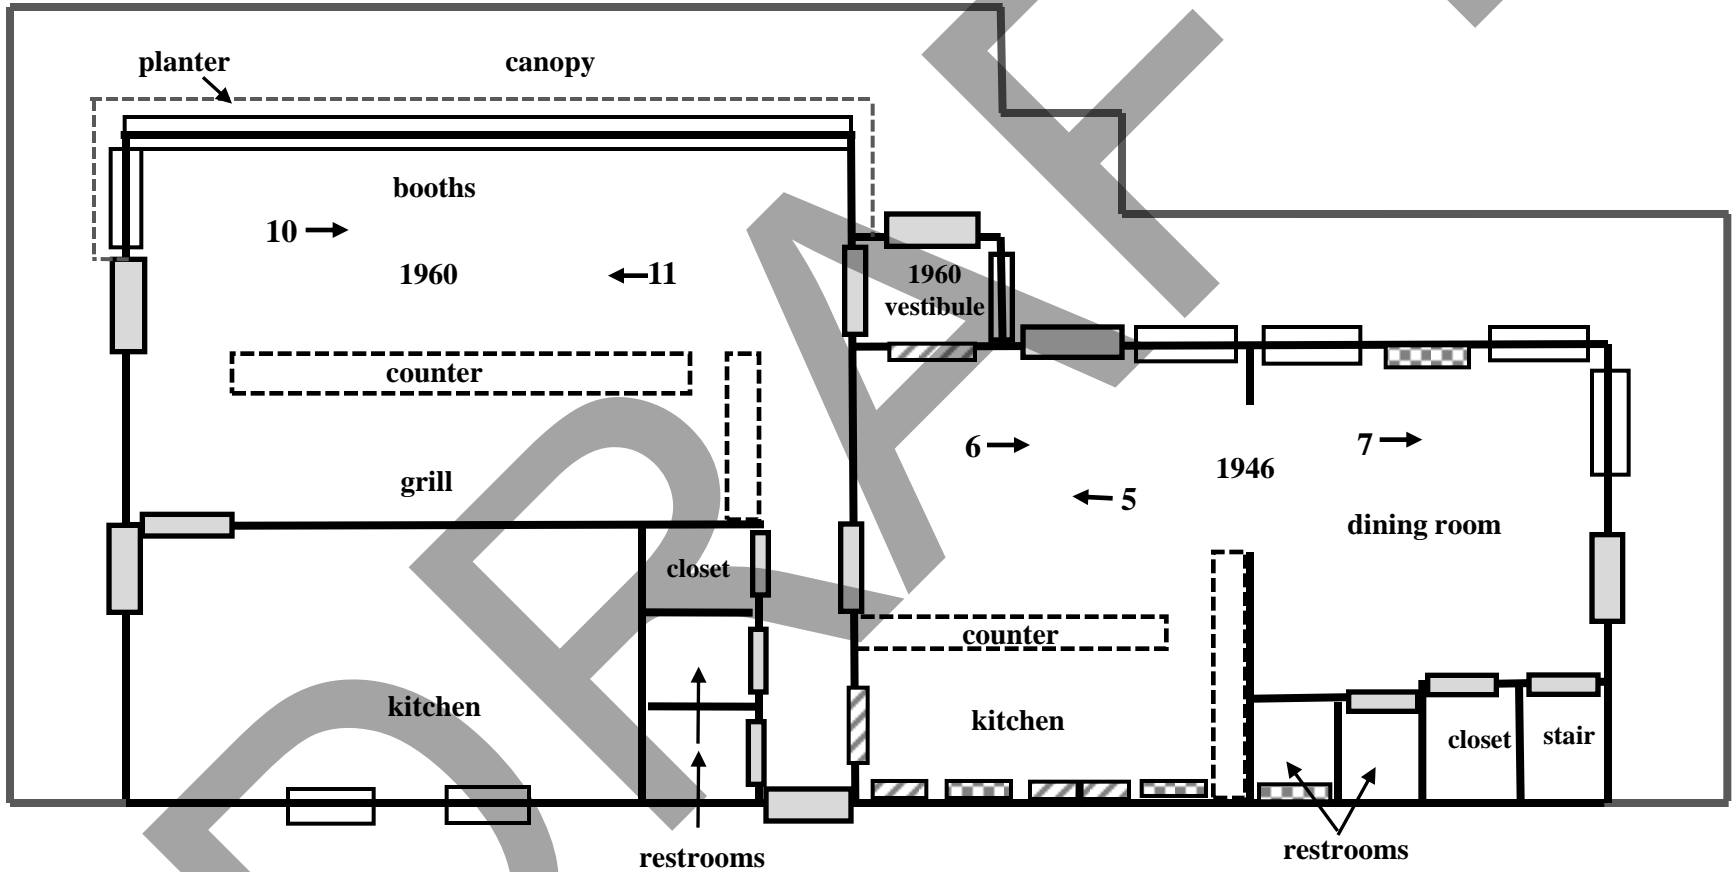


**Johnson's Drive-In**  
**1520 East Eleventh Street, Siler City**  
**Chatham County, North Carolina**  
**First Floor Plan and Photograph Key**



-  Door
-  Window
-  Encapsulated Window
-  Encapsulated Door



**Johnson's Drive-In**  
**1520 East Eleventh Street, Siler City**  
**Chatham County, North Carolina**  
**Second Floor Plan and Photograph Key**

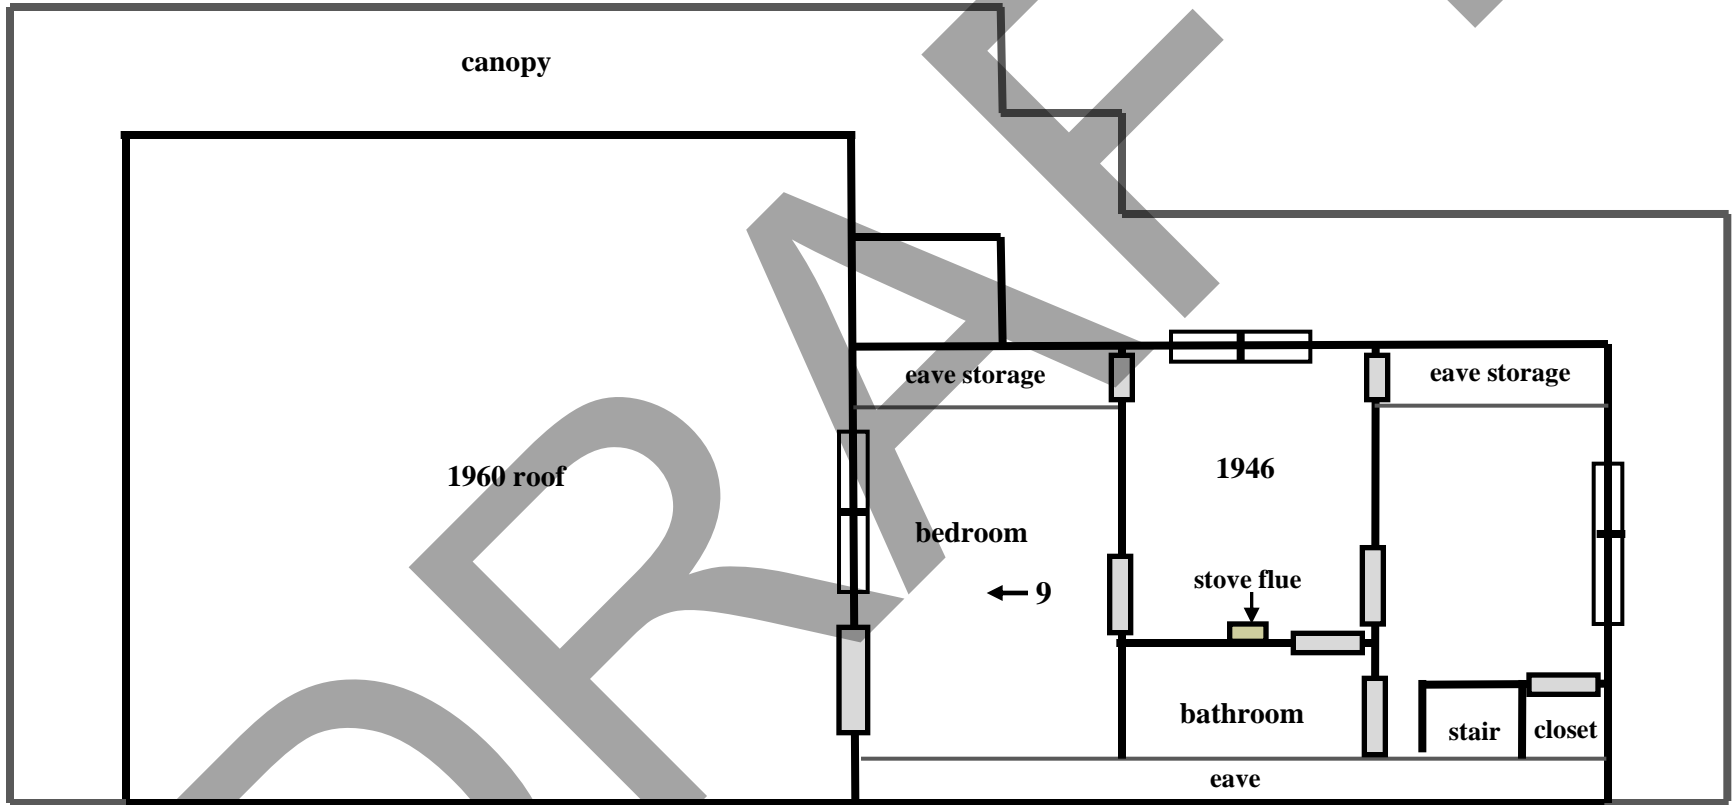

Drawn by Heather Fearnbach, Fearnbach History Services, Inc. / February 2024

Not to Scale

- Door
- Window

All second-story doors and windows are intact but covered with plywood from the exterior

