

CONVERSION SCALES



Feet	Meters
1	3048
2	6096
3	9144
4	12192
5	15240
6	18288
7	21336
8	24384
9	27432
10	30480

To convert feet to meters multiply by 3.048
 To convert meters to feet multiply by 3.2808

521 E. St. James
 UTM
 E 271730.32
 N 3915778.40
 LAT: 35.8996917
 LONG: 77.5292299


185

Mapped, edited, and published by the Geological Survey
 Control by USGS, NOS/NOAA, and North Carolina Geodetic Survey
 Topography by photogrammetric methods from aerial photographs
 taken 1977. Field checked 1978. Map edited 1981
 Projection and 10,000-foot grid ticks: North Carolina coordinate
 system (Lambert conformal conic)
 1000-meter Universal Transverse Mercator grid, zone 18
 1927 North American Datum
 To place on the predicted North American Datum 1983
 move the projection lines 12 meters south and
 26 meters west as shown by dashed corner ticks
 Red tint indicates areas in which only landmark buildings are shown

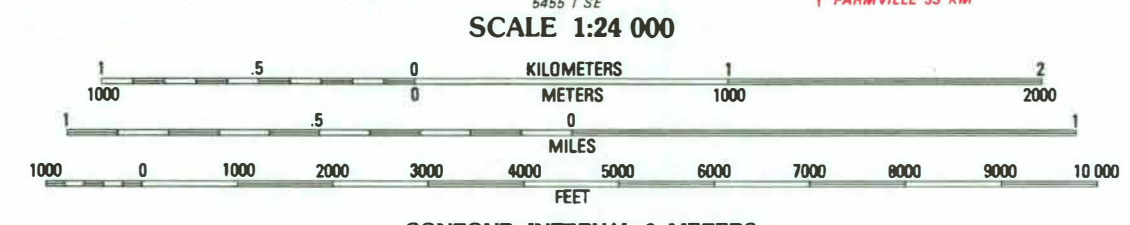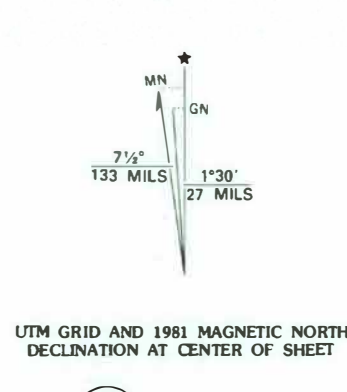

CONTOUR INTERVAL 2 METERS
 NATIONAL GEODETIC VERTICAL DATUM OF 1929
 CONTROL ELEVATIONS SHOWN TO THE NEAREST 0.1 METER
 OTHER ELEVATIONS SHOWN TO THE NEAREST 0.5 METER

THIS MAP COMPLIES WITH NATIONAL MAP ACCURACY STANDARDS
 FOR SALE BY U. S. GEOLOGICAL SURVEY, RESTON, VIRGINIA 22092
 A FOLDER DESCRIBING TOPOGRAPHIC MAPS AND SYMBOLS IS AVAILABLE ON REQUEST

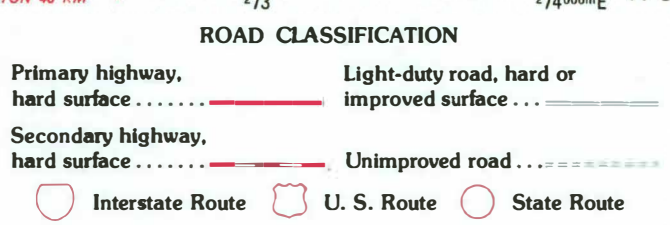

RECEIVED
 MAR 3 1 2001

TARBORO, N. C.
 NE/4 TARBORO 15' QUADRANGLE
 N3552.5-W7730/7.5
 1981
 DMA 5455 1 NE-SERIES V842





East St. James Street

F. D. Wharton House
521 East St James St.,
Tarboro NC
Longitude 77.5292799
Latitude 35.8996917

National Register Boundary
encompasses the entire .04-acre
Edgecombe County tax parcel
47385559100 associated with the
F. D. Wharton House




Map Scale: 1 inch = 25 feet

F. D. Wharton House, 521 East St. James Street, Tarboro,
Edgecombe County, North Carolina
National Register Boundary Map


Betsy Gohdes-Baten/ May 2024, Aerial Map courtesy of Edgecombe County GIS,
<https://gisedgecombecountync.gov>

PHOTOS

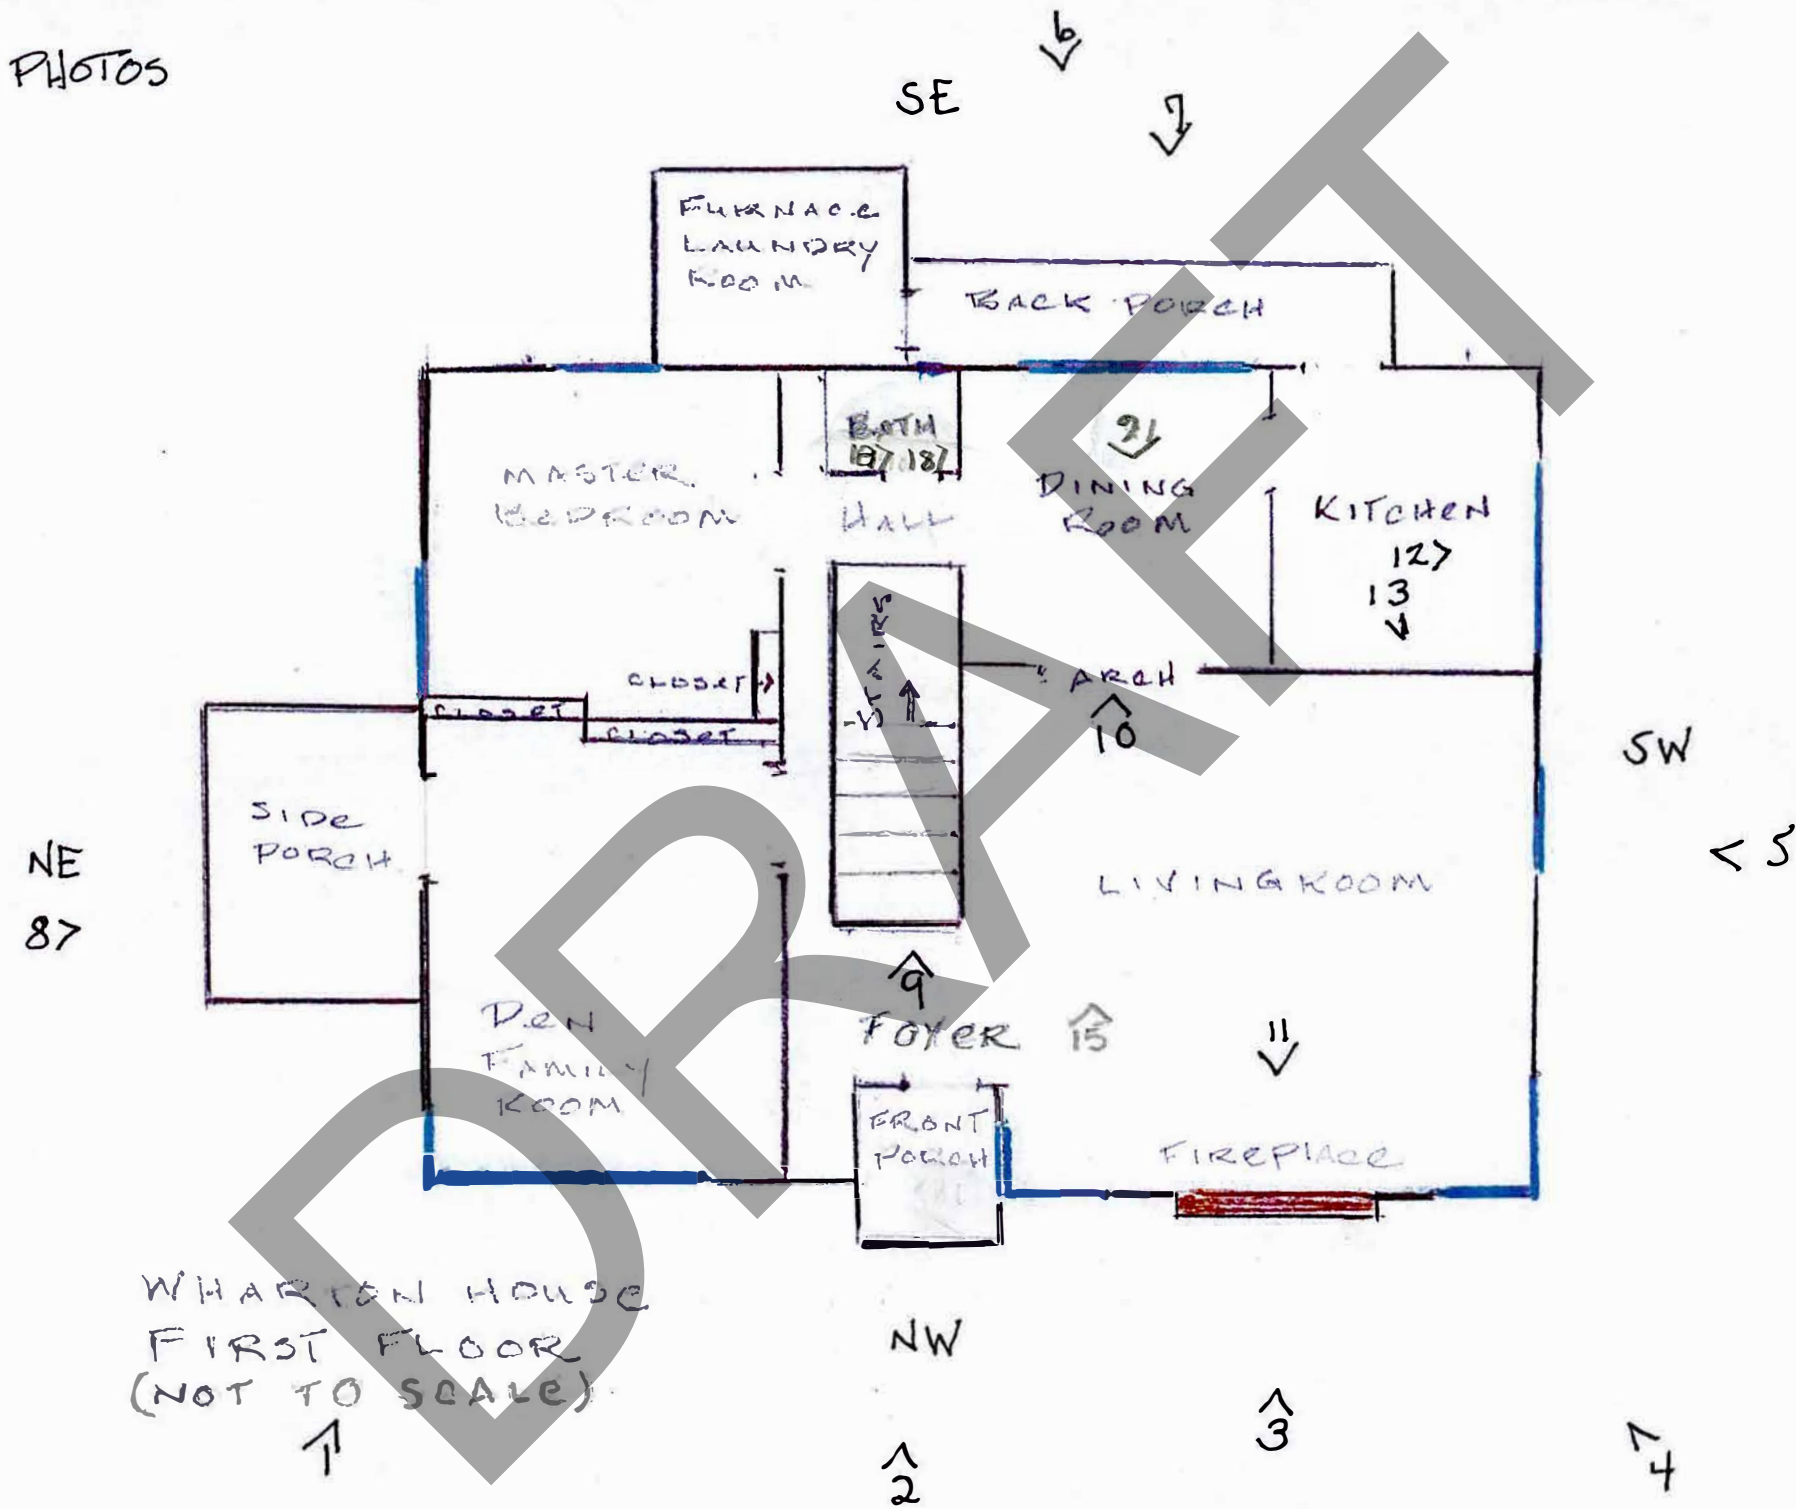

WHARTON HOUSE
 FIRST FLOOR
 (NOT TO SCALE)

PHOTOS

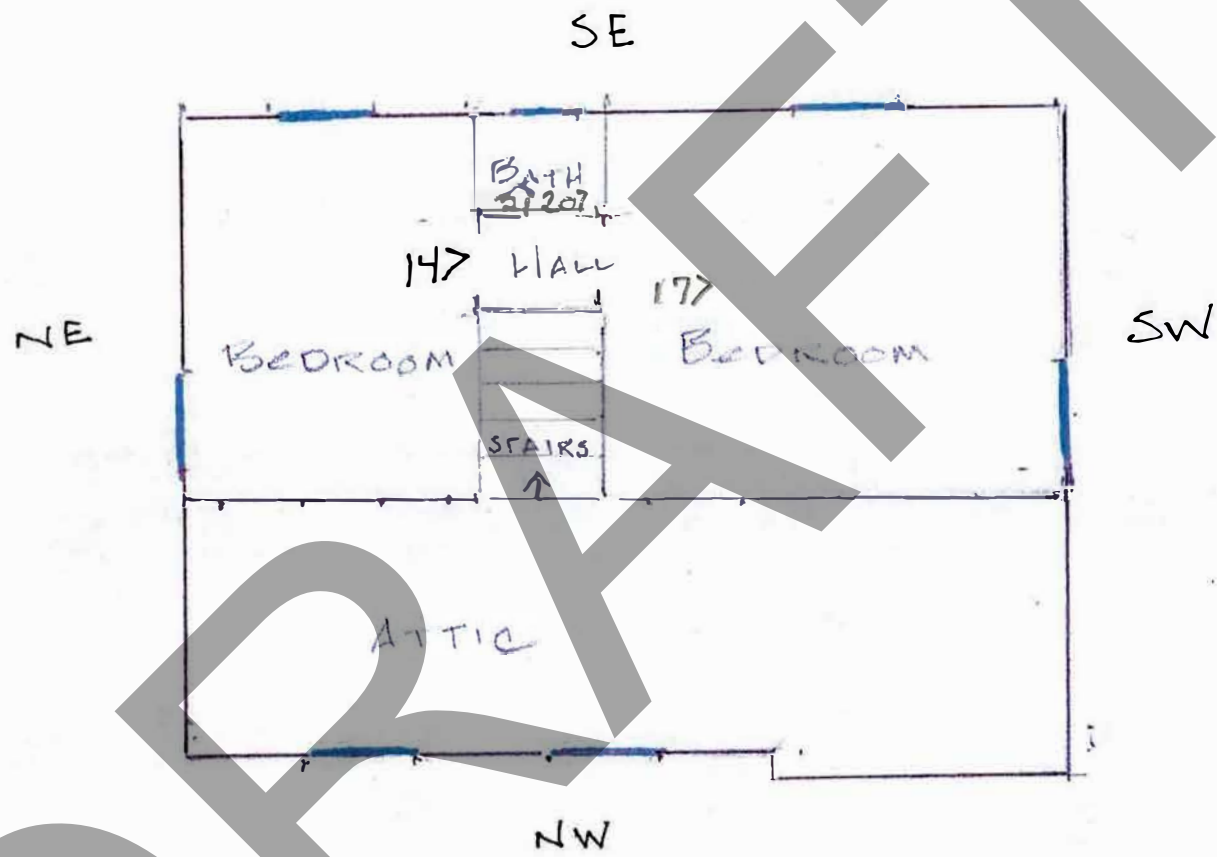

WHARTON HOUSE
SECOND FLOOR
(NOT TO SCALE)